

GABRIELA ESTATES




HUMBOLDT, SASKATCHEWAN

Date: February 26, 2014

Desc: Suite 408 Plan

Number: 408

of pages: 1 [SCALE = N.T.S.]

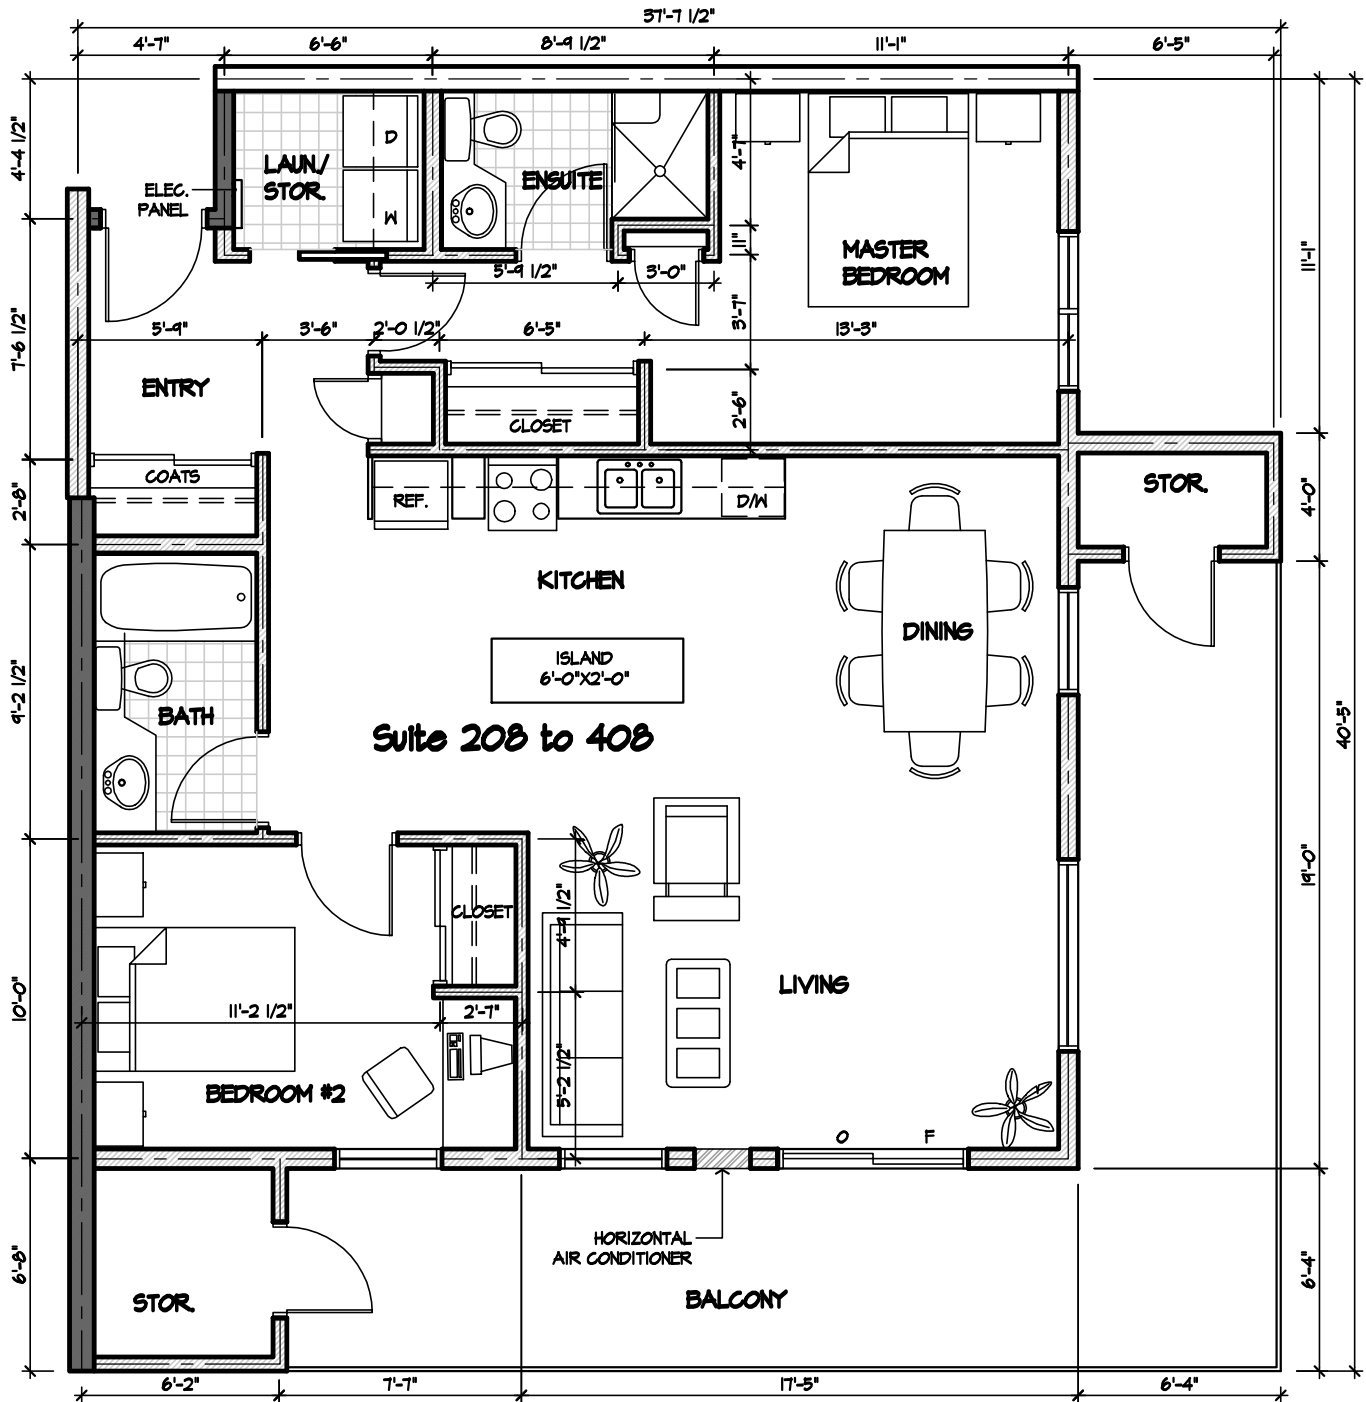

2 SUITE 208 to 408
SCALE 1/4"=1'-0"

'ALL DIMENSIONS ARE APPROXIMATE AND MAY VARY DUE TO SITE CONDITIONS'
FLOOR PLANS NOT TO SCALE