



ZONING:
 R1 - CORE URBAN RESIDENTIAL DISTRICT
 INTENT - TO PROVIDE THE OPPORTUNITY FOR COMMERCIAL AND RESIDENTIAL DEVELOPMENT IN AND NEAR THE DOWNTOWN TO CORE URBAN DISTRICT PERMITTED FRONTAGE = 60.3' (18.3 M)
 MINIMUM SITE FRONTAGE = 60.3' (18.3 M)
 MINIMUM FRONT YARD = 24.7' (7.5 M)
 MINIMUM SIDE YARD = 5.1' (1.5 M)
 MINIMUM REAR YARD = 24.7' (7.5 M)
 MINIMUM REAR YARD CORNER SITE = 14.6' (4.5 M)
 MINIMUM SITE COVERAGE = 5%

PARKING STALL DIMENSIONS:
 8'0" X 22'0" PROVIDED REGULAR STALL; 15'0" X 20'0" BARRIER-FREE STALLS
 20'0" STREET PARKING REQUIREMENTS;
 RESIDENTIAL = 1.2 SPACES PER DWELLING UNIT
 PHASE 1 PARKING PROVIDED = 22 PARKING STALLS
 PHASE 2 PARKING PROVIDED = 22 PARKING STALLS

PHASE 1 PARKING PROVIDED
 = 22 PARKING STALLS
 = 10 ON-SITE STALLS
 = 12 OFF-SITE STALLS
 = 33 TOTAL PARKING STALLS

PHASE 2 PARKING PROVIDED
 = 22 PARKING STALLS
 = 10 ON-SITE STALLS
 = 12 OFF-SITE STALLS
 = 33 TOTAL PARKING STALLS

LEGAL:
 LOT - BLOCK, P.L.M.
 MUNICIPAL: NINTH ST. & TWELFTH AVE.
 PARCELS: 12, 13, 14, 100

Author	Date
Mr. Description	10/1/11
Approved/Issued	10/1/11
Working/Revised	10/1/11


NOTE:
 THESE DRAWINGS ARE CONCEPTUAL AND ARE NOT TO BE USED FOR CONSTRUCTION. THE CLIENT SHALL BE RESPONSIBLE FOR OBTAINING ALL NECESSARY PERMITS AND APPROVALS. 

Overall Project #11-010
Gabriela Estates
 Humboldt, Saskatchewan

Sheet Title
Overall Site Plan

Scale	No. Sheets	Sheet
1/4" = 1'-0"	1	1
Date	Author	Client
April 28, 2011	K. Chisano	PCA Architects Ltd.

A1.1

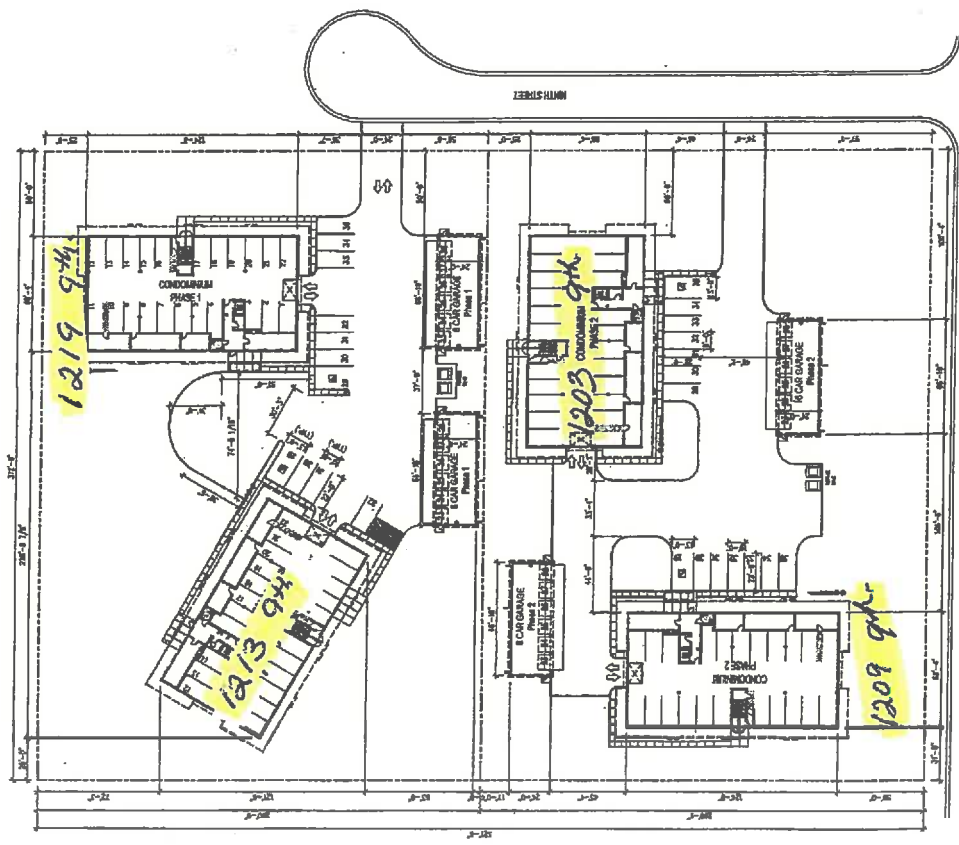

K. CHISANO
 ARCHITECT
 SASKATCHEWAN